


LEE COUNTY, TEXAS

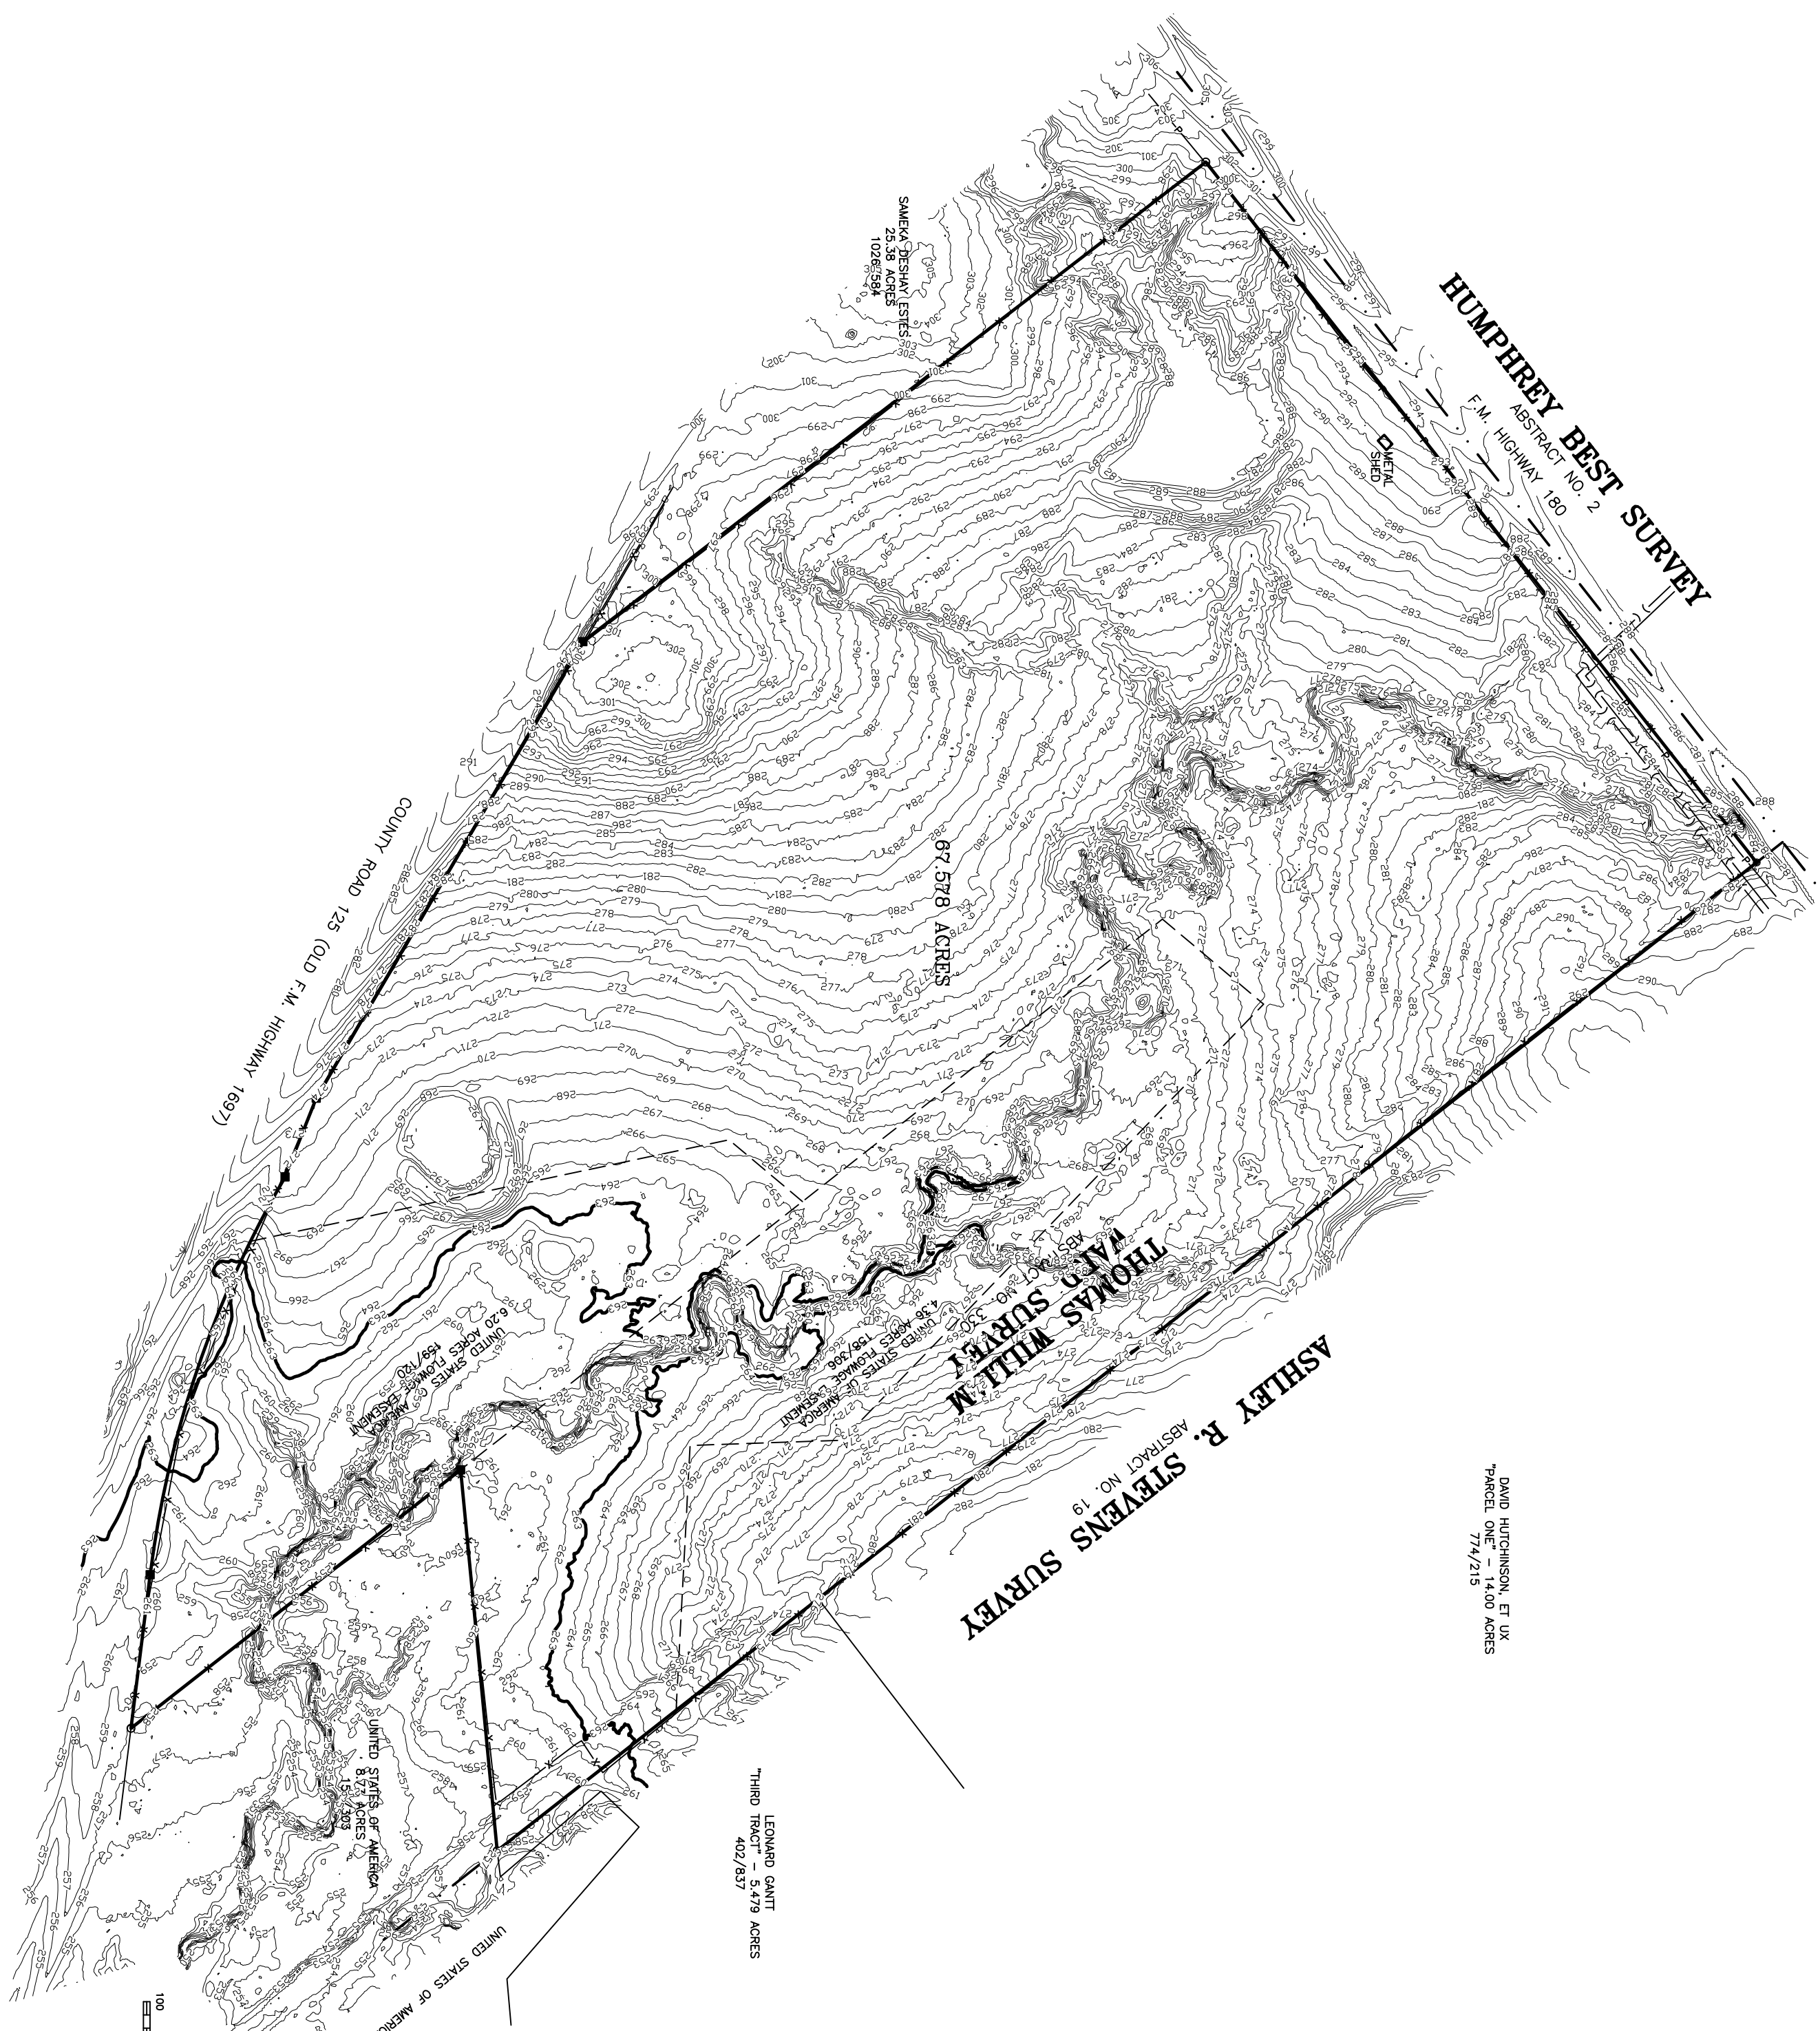

DAVID HUTCHINSON, ET UX  
 PARCEL ONE - 14.00 ACRES  
 7/4/215

LEONARD GANT  
 THIRD TRACT - 5.479 ACRES  
 402/837

- LEGEND**
- 5/8" IRON ROD FOUND
  - P — OVERHEAD POWERLINE
  - X — BARBED WIRE FENCE
  - 1/2" IRON ROD SET WITH RED CAP MARKED "TRAD SURVEYING PRLS 5952"
  - - - UNDERGROUND PIPELINE



**TOPOGRAPIHC SURVEY**

THOMAS WILLIAM WARD SURVEY  
 ABSTRACT NO. 330  
 LEE COUNTY, TEXAS

**PROFESSIONAL SURVEYING, INC.** FIRM REGISTRATION NO. 110073900  
 528 COUNTY ROAD 528 P.O. BOX 1489 ROCKWALL, TX. 75087

Completion Date: 1/21/22 Drawn by: BL  
 Scale: 1"=200' Surveyed by: LS/LB  
 PROJECT NO. S21-260 Checked by: BL